



McHENRY COUNTY DIVISION OF TRANSPORTATION

16111 NELSON ROAD, WOODSTOCK, IL 60098
TELEPHONE (815) 334-4960 FAX (815) 334-4989

HIGHWAY ACCESS PERMIT APPLICATION

NAME OF COUNTY HIGHWAY: _____

PROPERTY LOCATION: Address, if known _____

Property is located on the (check one) North South East West side of the County Highway.

Project is: _____ feet/miles North South East West of _____
(circle one) (nearest intersecting road name)

Does the property have frontage on another road? NO YES. If yes, road name _____

Current Property Use _____ Proposed Use _____

TYPE OF ACCESS CONNECTION: (check all that apply)

MAJOR Access for Commercial or Subdivision - Project Name: _____

Minor Access – (i.e. Driveway for 1-4 homes or field entrance)

Temporary Access – Provide Dates access will be needed: _____

Emergency Access: _____
(Name of Municipal Agency or Department requiring emergency access)

PROPERTY OWNER/APPLICANT (or Authorized Representative)

Name: _____ Telephone Number: _____

Contact Name: _____ Title _____

Address _____ City _____ State ____ Zip _____

ENGINEER OR CONTRACTOR (if Engineer not applicable)

Company Name: _____ Telephone Number _____

Contact Name _____ Title _____

Address _____ City _____ State ____ Zip _____

NOTE: Please return the completed form to the Division of Transportation at the above address with a site plan or preliminary engineering plan. For a Minor Access, provide a sketch, available from the Division, showing the property location and the proposed driveway. In accordance with the Illinois Highway Code, McHenry County Access Management Ordinance and Utility Placement Policy, a permit is required for any work within the County right-of-way.

By my signature, I state that I am the property owner or the property owner's authorized agent and acknowledge that I have read and agree to abide by the General Conditions on the reverse of this form.

(Applicant Name) (Print or Type) (Applicant Signature) (Date)

form revised Jan. 2003


NOTE: If the project involves a request to install utilities such as communication, electric, gas, oil, cable television, and power, within the County highway right-of-way, a separate **Utility Consent Permit** application shall be submitted for each of those utilities from the respective utility company. If the project involves installation of facilities, within the County highway right-of-way, such as Municipal or Local agency maintained watermains, forcemains, sanitary sewers and/or other facilities such as bikepaths, sidewalks, street lighting, trees, landscaping, pedestrian crossing structures, fire and police emergency signal systems or public transportation shelters the developer shall also have a **Facility Installation Application** submitted. The Facility Installation Application shall be signed by the Local Municipality having jurisdiction over the development.

For additional information on the Access Management Ordinance, please visit the website @ www.mchenrycountydor.org

SEE GENERAL CONDITIONS ON BACK SIDE OF THIS APPLICATION...
HIGHWAY ACCESS PERMIT APPLICATION (continued)

GENERAL CONDITIONS

- 1). In submitting this application, the Applicant agrees to comply with the Access Management Ordinance and written policies, conditions and requirements of the McHenry County Division of Transportation (MCDOT). This application does not relieve the applicant from complying with any statutes, regulations, ordinances or administrative orders of Federal, State or County governments or any political subdivision or administrative agencies.
- 2). The applicant or municipality shall, at no expense to MCDOT, provide information or submittals as may be required for review and make required changes or revisions. Submittals may include, engineering plans, sight distance and traffic studies, performance and maintenance guarantees and a certificate of insurance. Lack of an immediate response to this application or any submittals shall not be construed as approval or acceptance by the County Engineer or MCDOT, nor shall they be held responsible for any costs or delays due to the processing time required. Proposals will be considered inactive after a period of six (6) months without a response on the part of the applicant. After that time, the applicant must reapply and comply with any new conditions, policies and standards in effect.
- 3). The review of the proposed work shall be based on the policy that primary use of the County highway right-of-way is for the safe and efficient movement of vehicular traffic and the maintenance and improvements to support such primary use. Submittal of this application does not obligate the County Engineer to issue a permit. The MCDOT is not responsible for providing room within the County highway right-of-way for the proposed work. Lack of sufficient room can be cause for denying a permit.
- 4). During construction, a representative of the MCDOT must witness the proof-roll prior to the placement of bituminous material. After completion and acceptance of a permitted access, the MCDOT shall maintain, in accordance with normal maintenance policies, the drainage system including ditches, pavement widening including turning lanes, pavement markings and traffic control devices, curb and/or gutters, shoulders and turf areas located within the right-of-way of the County highway. The Permittee may provide additional mowing of turf areas as needed or other maintenance operations such as removing garbage and debris. The Permittee shall be responsible for the removal of snow, ice, gravel, and other debris from the paved surface of the access and keeping the access in a safe condition.

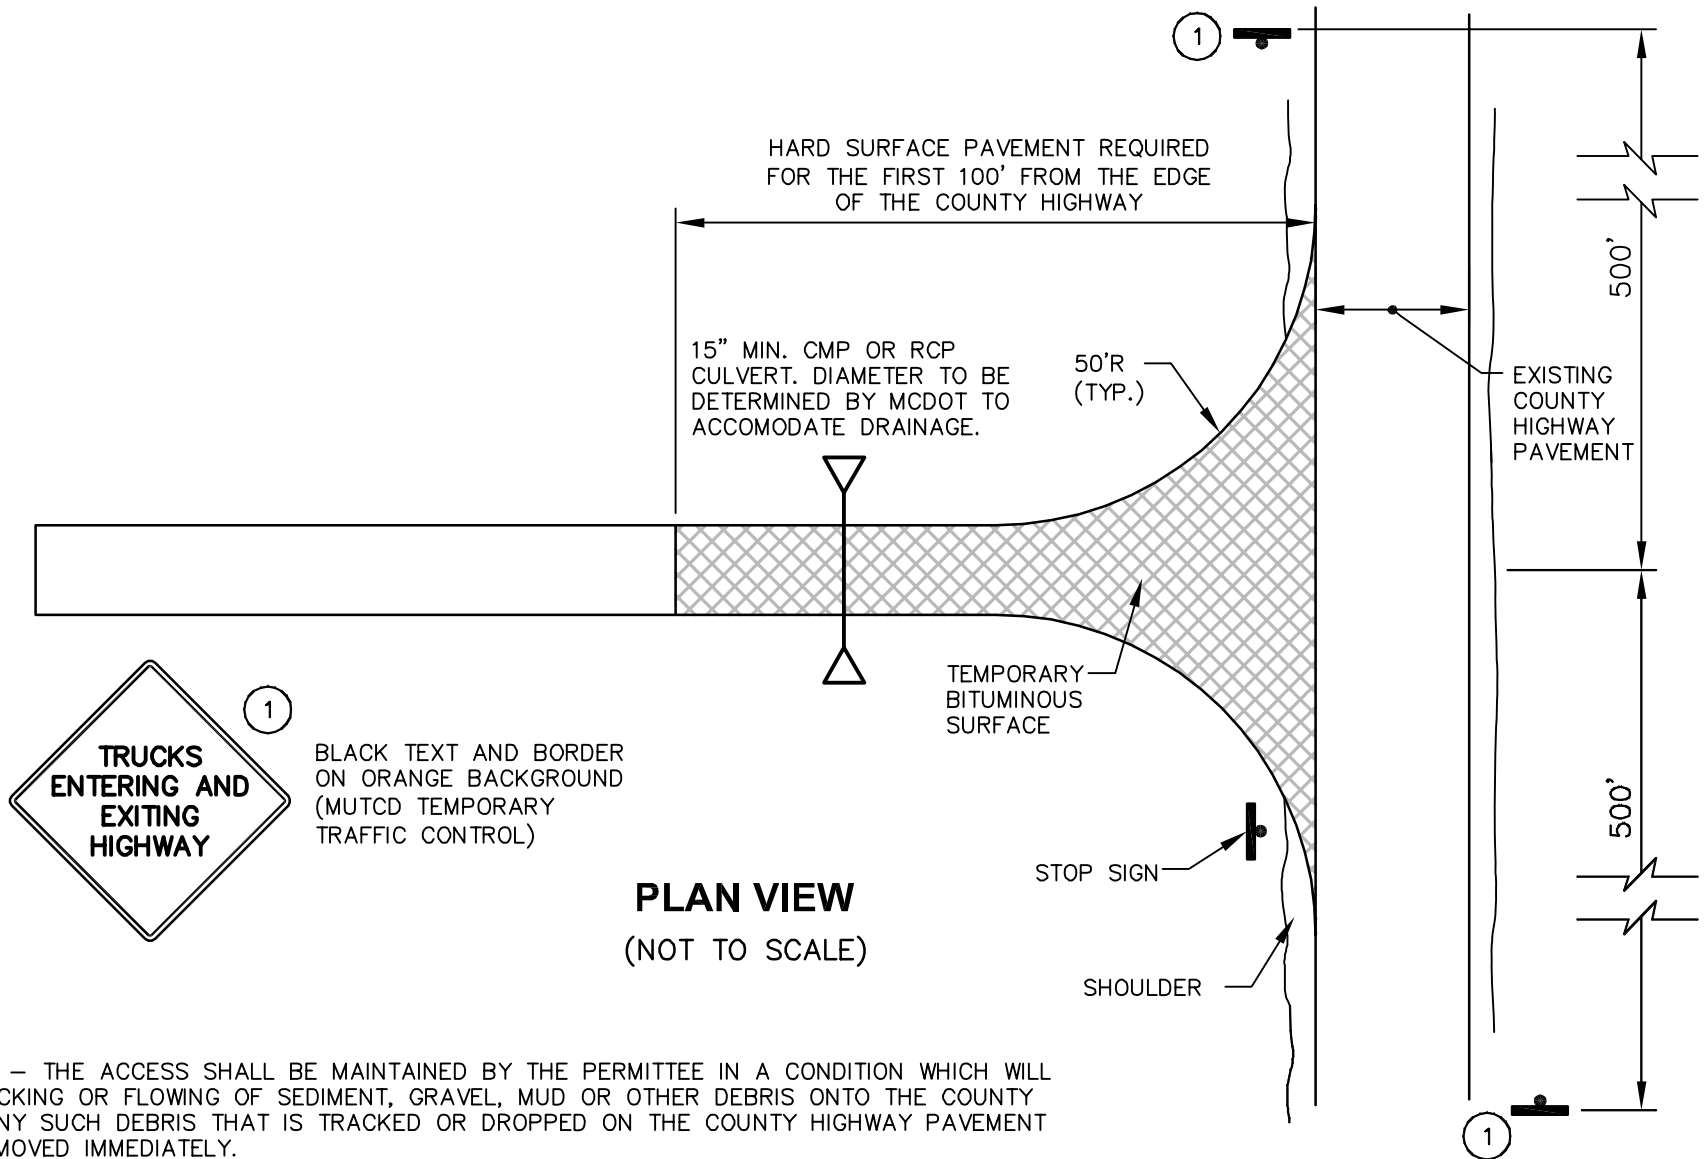


BLACK TEXT AND BORDER ON ORANGE BACKGROUND (MUTCD TEMPORARY TRAFFIC CONTROL)

PLAN VIEW
(NOT TO SCALE)

NOTES:

1. MAINTENANCE – THE ACCESS SHALL BE MAINTAINED BY THE PERMITTEE IN A CONDITION WHICH WILL PREVENT TRACKING OR FLOWING OF SEDIMENT, GRAVEL, MUD OR OTHER DEBRIS ONTO THE COUNTY HIGHWAY.. ANY SUCH DEBRIS THAT IS TRACKED OR DROPPED ON THE COUNTY HIGHWAY PAVEMENT SHALL BE REMOVED IMMEDIATELY.
2. THESE DETAILS SHALL BE INCORPORATED INTO THE SITE PLANS FOR ANY COMMERCIAL OR RESIDENTIAL SUBDIVISION PROJECT (MAJOR ACCESS PERMIT) THAT IS REQUESTING A TEMPORARY CONSTRUCTION ACCESS TO A COUNTY HIGHWAY.
3. THESE DETAILS AND REQUIREMENTS MAY NOT APPLY TO SMALLER SIZE TEMPORARY ACCESS PROJECTS, SUCH AS ACCESS TO BACKYARDS FOR CONSTRUCTION OF POOLS, SHEDS, ETC. CONTACT THE MCHENRY COUNTY DIVISION OF TRANSPORTATION FOR DETAILS AND REQUIREMENTS.

REV. 10/08	INIT. RELEASE

	<p>McHenry County Division of Transportation</p>
	<p>PERMIT PROCEDURES DETAIL NO. PPD3</p>
	<p>TEMPORARY CONSTRUCTION ACCESS DETAIL</p>