


HEMMINGSSEN

SOD FARM

BARBED WIRE FENCE

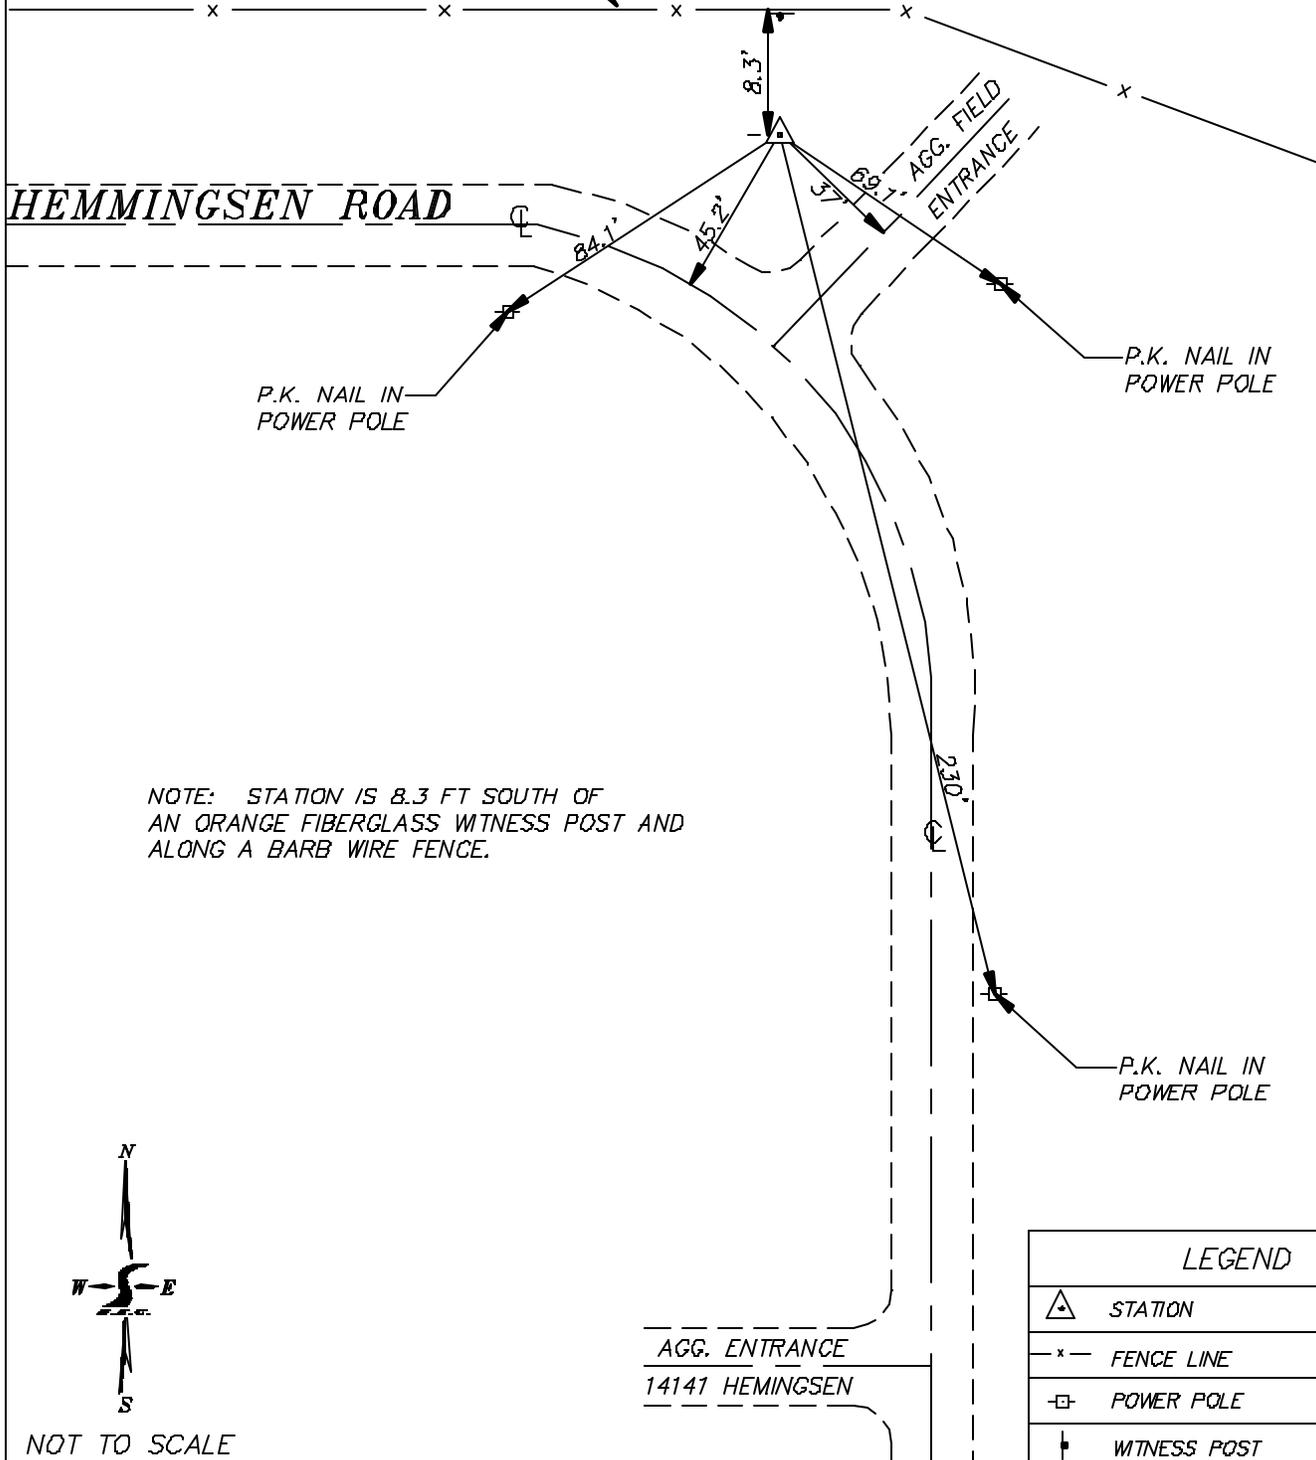

NOTE: STATION IS 8.3 FT SOUTH OF AN ORANGE FIBERGLASS WITNESS POST AND ALONG A BARB WIRE FENCE.



NOT TO SCALE

AGG. ENTRANCE
14141 HEMMINGSSEN

LEGEND	
	STATION
	FENCE LINE
	POWER POLE
	WITNESS POST